


MATCHLINE - SEE PP#1




CLASS ENVIRONMENTAL ASSESSMENT STUDY
BRITANNIA ROAD
(From Tremaine Road to Highway 407)
Interim Design - Plan and Profile - PP#2
APRIL, 2014 sheet 2 of 8 SCALE: NTS

Halton **Delcan**

LEGEND

- EXISTING PROPERTY LINE
- PROPOSED PROPERTY LINE
- REQUIRED PROPERTY LINE
- TEMPORARY EASEMENT
- GRADE SEPARATION
- DETOUR EASEMENT
- LIMIT OF GRADING REQUIRED
- ASPHALT MULTI-USE TRAIL
- GREEN SPACE
- ASPHALT
- TREES


NOTE: ALIGNMENT MAY CHANGE DURING DETAILED DESIGN PHASE



MATCHLINE - SEE PP#3

MATCHLINE - SEE PP#2

MATCHLINE - SEE PP#4




CLASS ENVIRONMENTAL ASSESSMENT STUDY
BRITANNIA ROAD
(From Tremaine Road to Highway 407)
Interim Design - Plan and Profile - PP#3
APRIL, 2014 sheet 3 of 8 SCALE: NTS

LEGEND


- EXISTING PROPERTY LINE
- PROPOSED PROPERTY LINE
- REQUIRED PROPERTY
- TEMPORARY EASEMENT
- GRADE SEPARATION
- DETOUR EASEMENT
- LIMIT OF GRADING REQUIRED
- ASPHALT MULTI-USE TRAIL
- GREEN SPACE
- ASPHALT
- TREES

NOTE: ALIGNMENT MAY CHANGE DURING DETAILED DESIGN PHASE




MATCHLINE - SEE PP#4

MATCHLINE - SEE PP#6



CLASS ENVIRONMENTAL ASSESSMENT STUDY
BRITANNIA ROAD
(From Tremaine Road to Highway 407)
Interim Design - Plan and Profile - PP#5
APRIL 2014
sheet 5 of 8



MEDIAN OPENING TO BE CLOSED FOLLOWING DEVELOPMENT OF PROPERTIES TO THE NORTH



LEGEND


- EXISTING PROPERTY LINE
- PROPOSED PROPERTY LINE
- REQUIRED PROPERTY
- TEMPORARY EASEMENT
- GRADE SEPARATION DETOUR EASEMENT
- LIMIT OF GRADING REQUIRED
- ASPHALT MULTI-USE TRAIL
- GREEN SPACE
- ASPHALT
- TREES

NOTE: ALIGNMENT MAY CHANGE DURING DETAILED DESIGN PHASE



MATCHLINE - SEE PP#6

MATCHLINE - SEE PP#8




CLASS ENVIRONMENTAL ASSESSMENT STUDY
BRITANNIA ROAD
(From Tremaine Road to Highway 407)
Interim Design - Plan and Profile - PP#7
APRIL, 2014
SCALE: NTS
sheet 7 of 8


LEGEND

- EXISTING PROPERTY LINE
- PROPOSED PROPERTY LINE
- REQUIRED PROPERTY
- TEMPORARY EASEMENT
- GRADE SEPARATION DETOUR EASEMENT
- LIMIT OF GRADING REQUIRED
- ASPHALT MULTI-USE TRAIL
- GREEN SPACE
- ASPHALT
- TREES

NOTE: ALIGNMENT MAY CHANGE DURING DETAILED DESIGN PHASE



MATCHLINE - SEE PP#7



CLASS ENVIRONMENTAL ASSESSMENT STUDY
BRITANNIA ROAD
(From Tremaine Road to Highway 407)
Interim Design - Plan and Profile - PP#8
APRIL, 2014 sheet 8 of 8
SCALE: NTS
Halton Delcan

LEGEND

- EXISTING PROPERTY LINE
- PROPOSED PROPERTY LINE
- REQUIRED PROPERTY
- TEMPORARY EASEMENT
- GRADE SEPARATION
- DETOUR EASEMENT
- LIMIT OF GRADING REQUIRED
- ASPHALT MULTI-USE TRAIL
- GREEN SPACE
- ASPHALT
- TREES

NOTE: ALIGNMENT MAY CHANGE DURING DETAILED DESIGN PHASE

