


LEGEND:

Minimum 35m ROW as per Halton Region Official Plan


Preliminary Grading Limit

NOTES:

1. Intersection locations are based on conceptual layout as presented in the NOESP (January, 2008) and NOWSP (Council approved May 25, 2009, Official Plan Amendment 289, By-law 2009014, appealed to the Ontario Municipal Board). Adjustments may be made as development proceeds and are subject to Halton Region review and approval.
2. Intersection turn lanes and daylighting triangles are typical only. Detailed traffic analysis will be required as development proceeds through traffic impact studies.

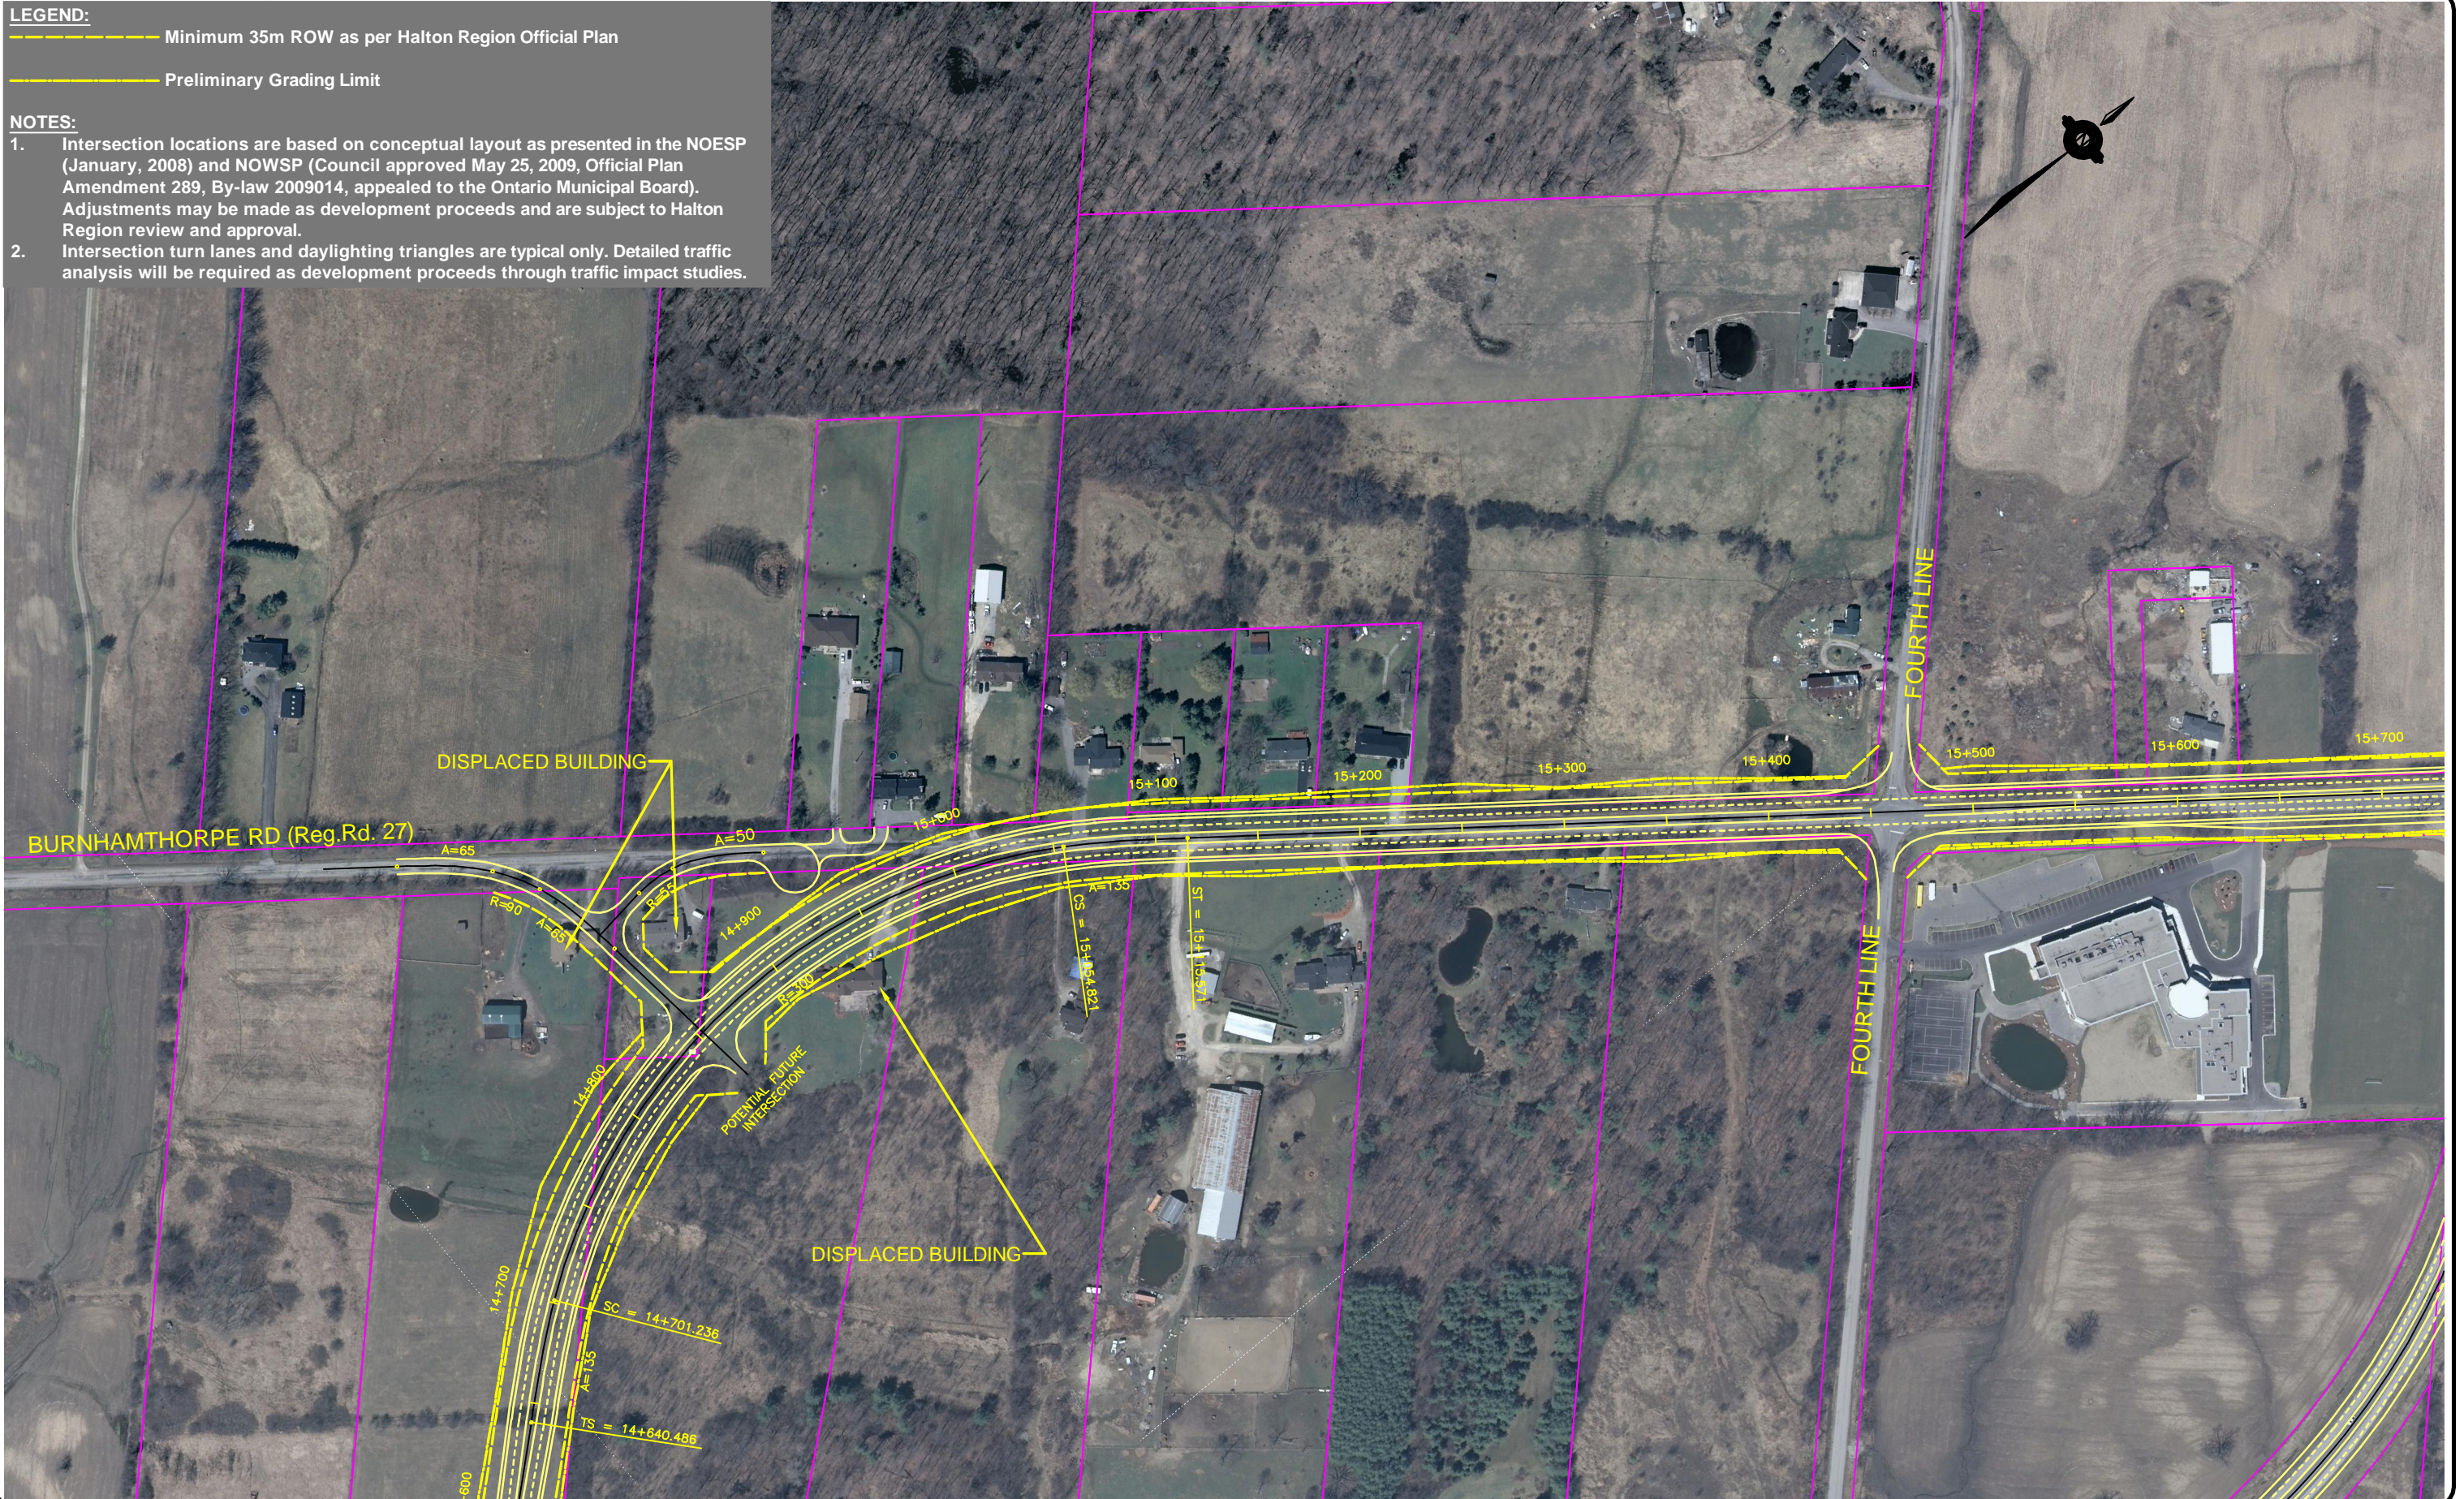

G:\PROJECTS\4212-90\42-90377 Burnhamthorpe Rd EA Drawings\PLATES 11 by 17\PLAN_PL10-REF-AJ-ORTH.dwg 19/04/2010 3:27:17 PM EDT

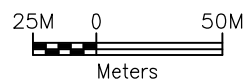

NEW NORTH OAKVILLE TRANSPORTATION CORRIDOR
AND CROSSING OF THE SIXTEEN MILE CREEK
CLASS ENVIRONMENTAL ASSESSMENT - REGION OF HALTON

PREFERRED DESIGN PLAN

SHEET
10 of 22