


Net Developable Land Loss = 25.45 Acres

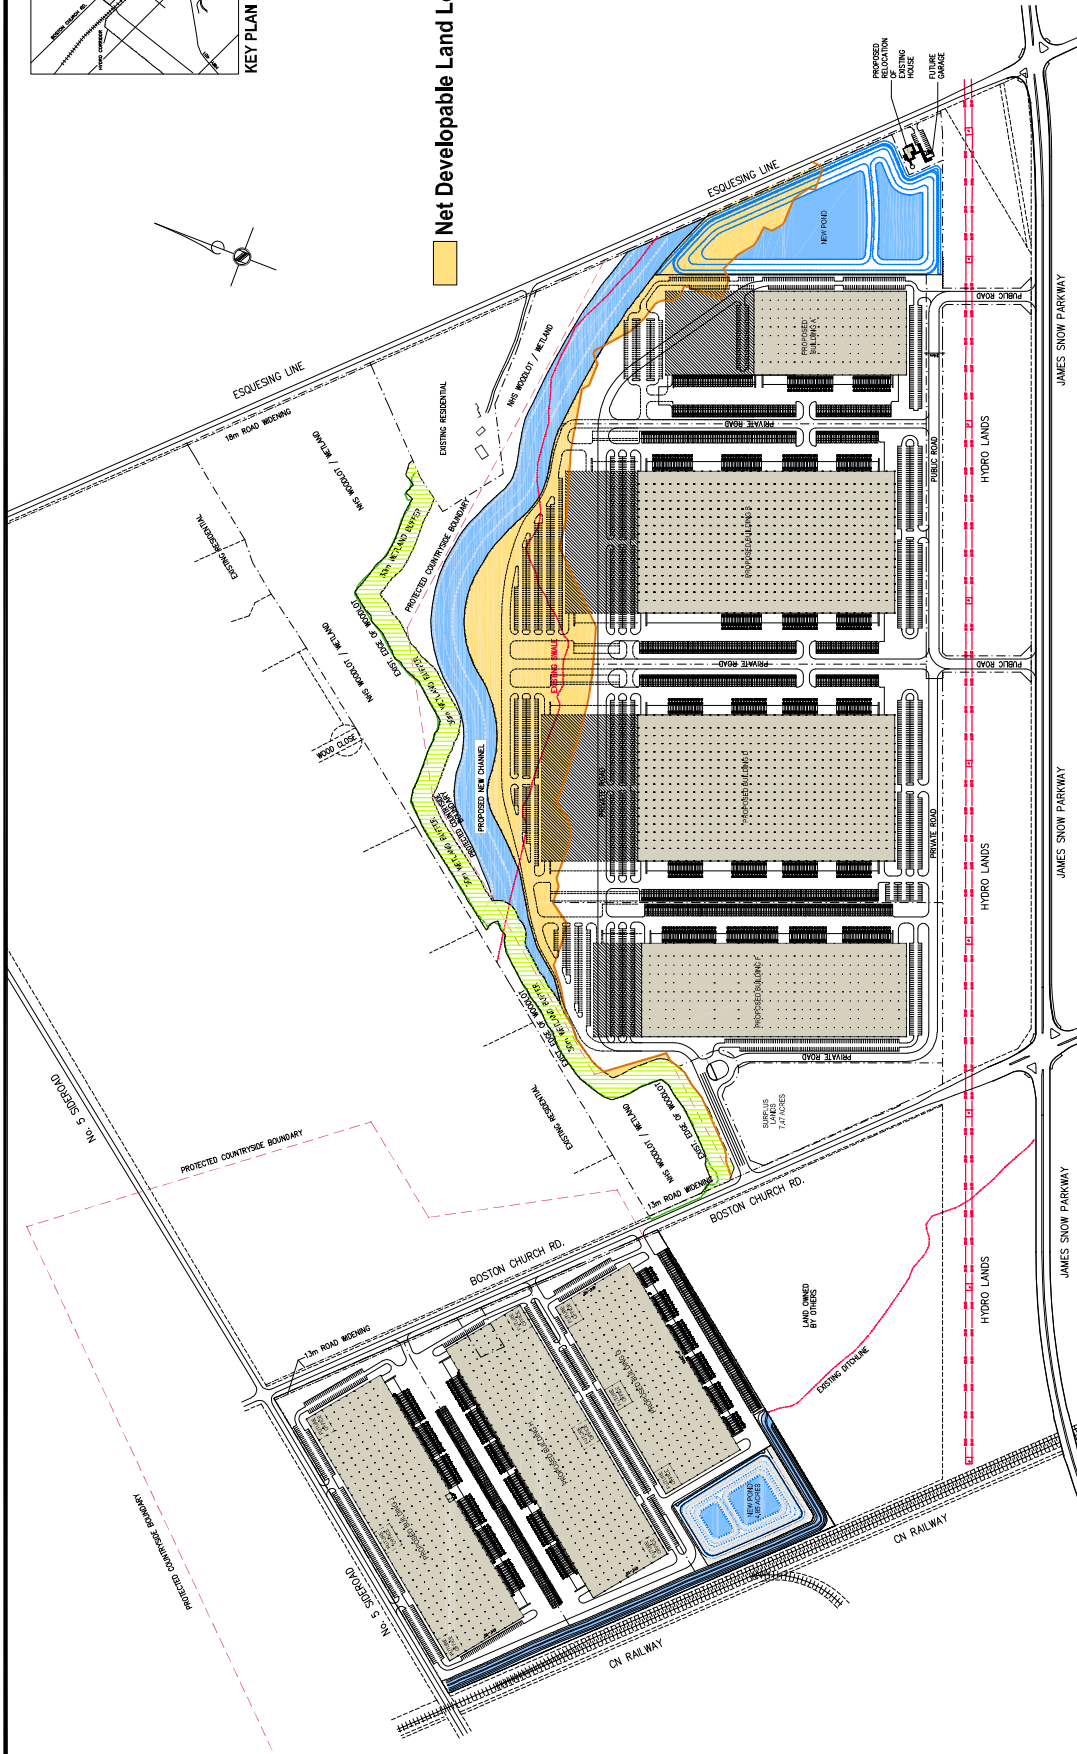

CONCEPT PLAN

SCALE: 1:2500  
DATE: APRIL 4, 2022

Milton North Business Park  
Milton, Ontario

